


85'-10"

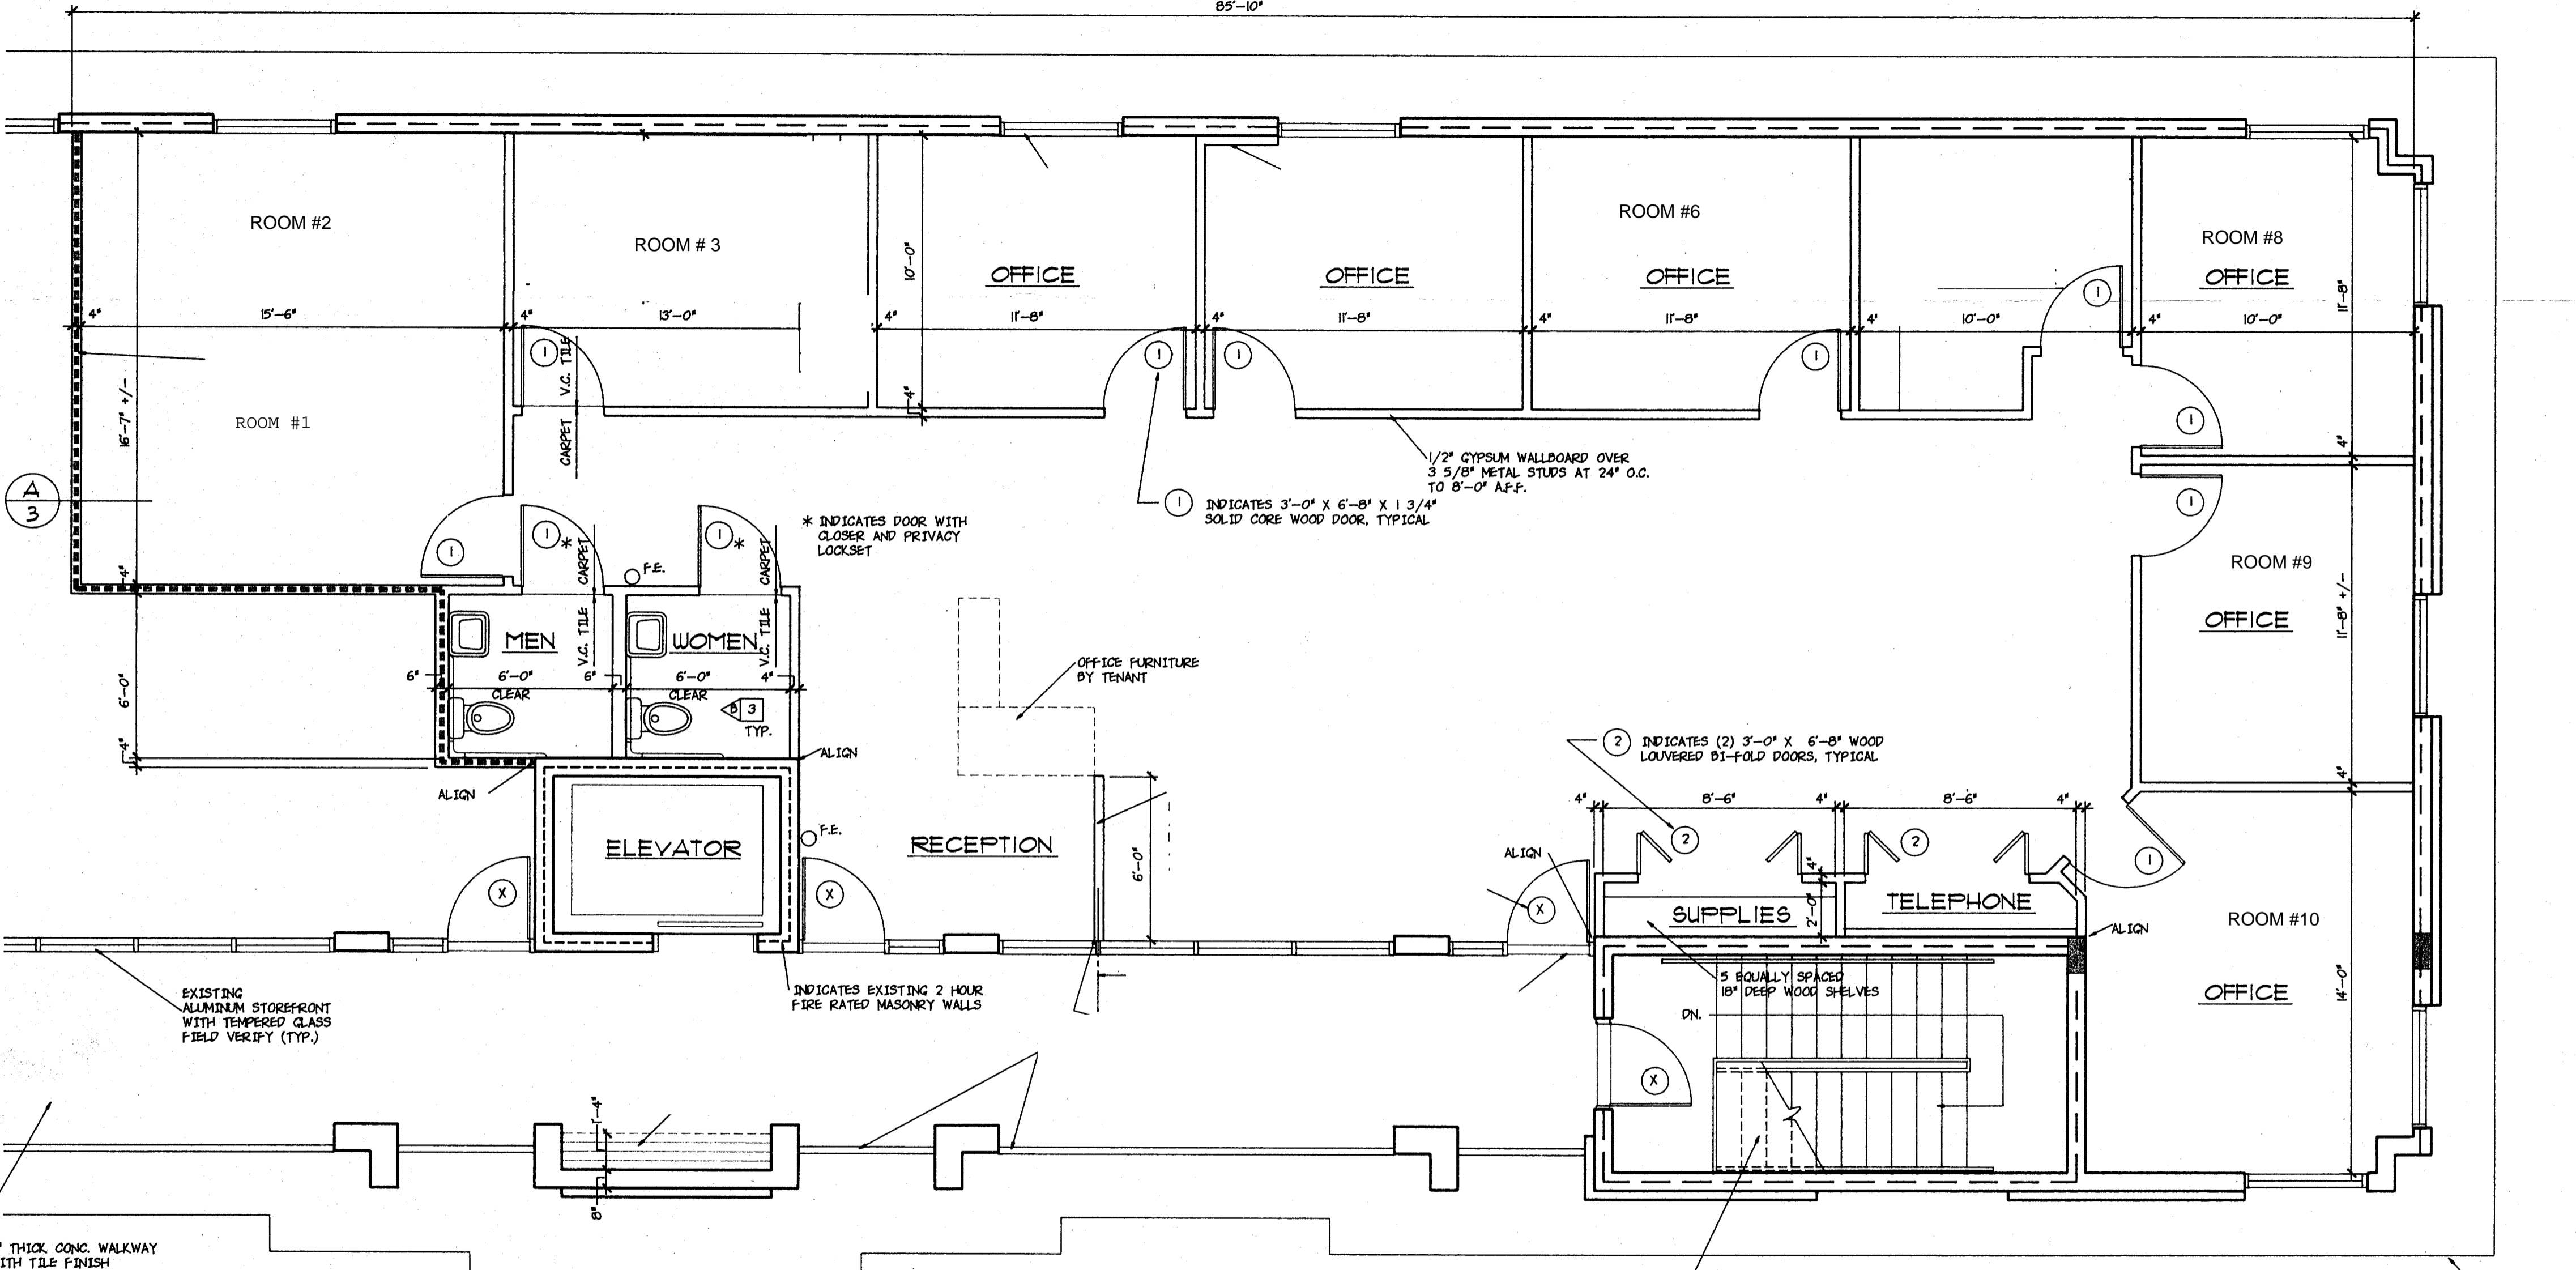

N FLOOR PLAN (SECOND LEVEL)
SCALE: 1/4" = 1'-0"